


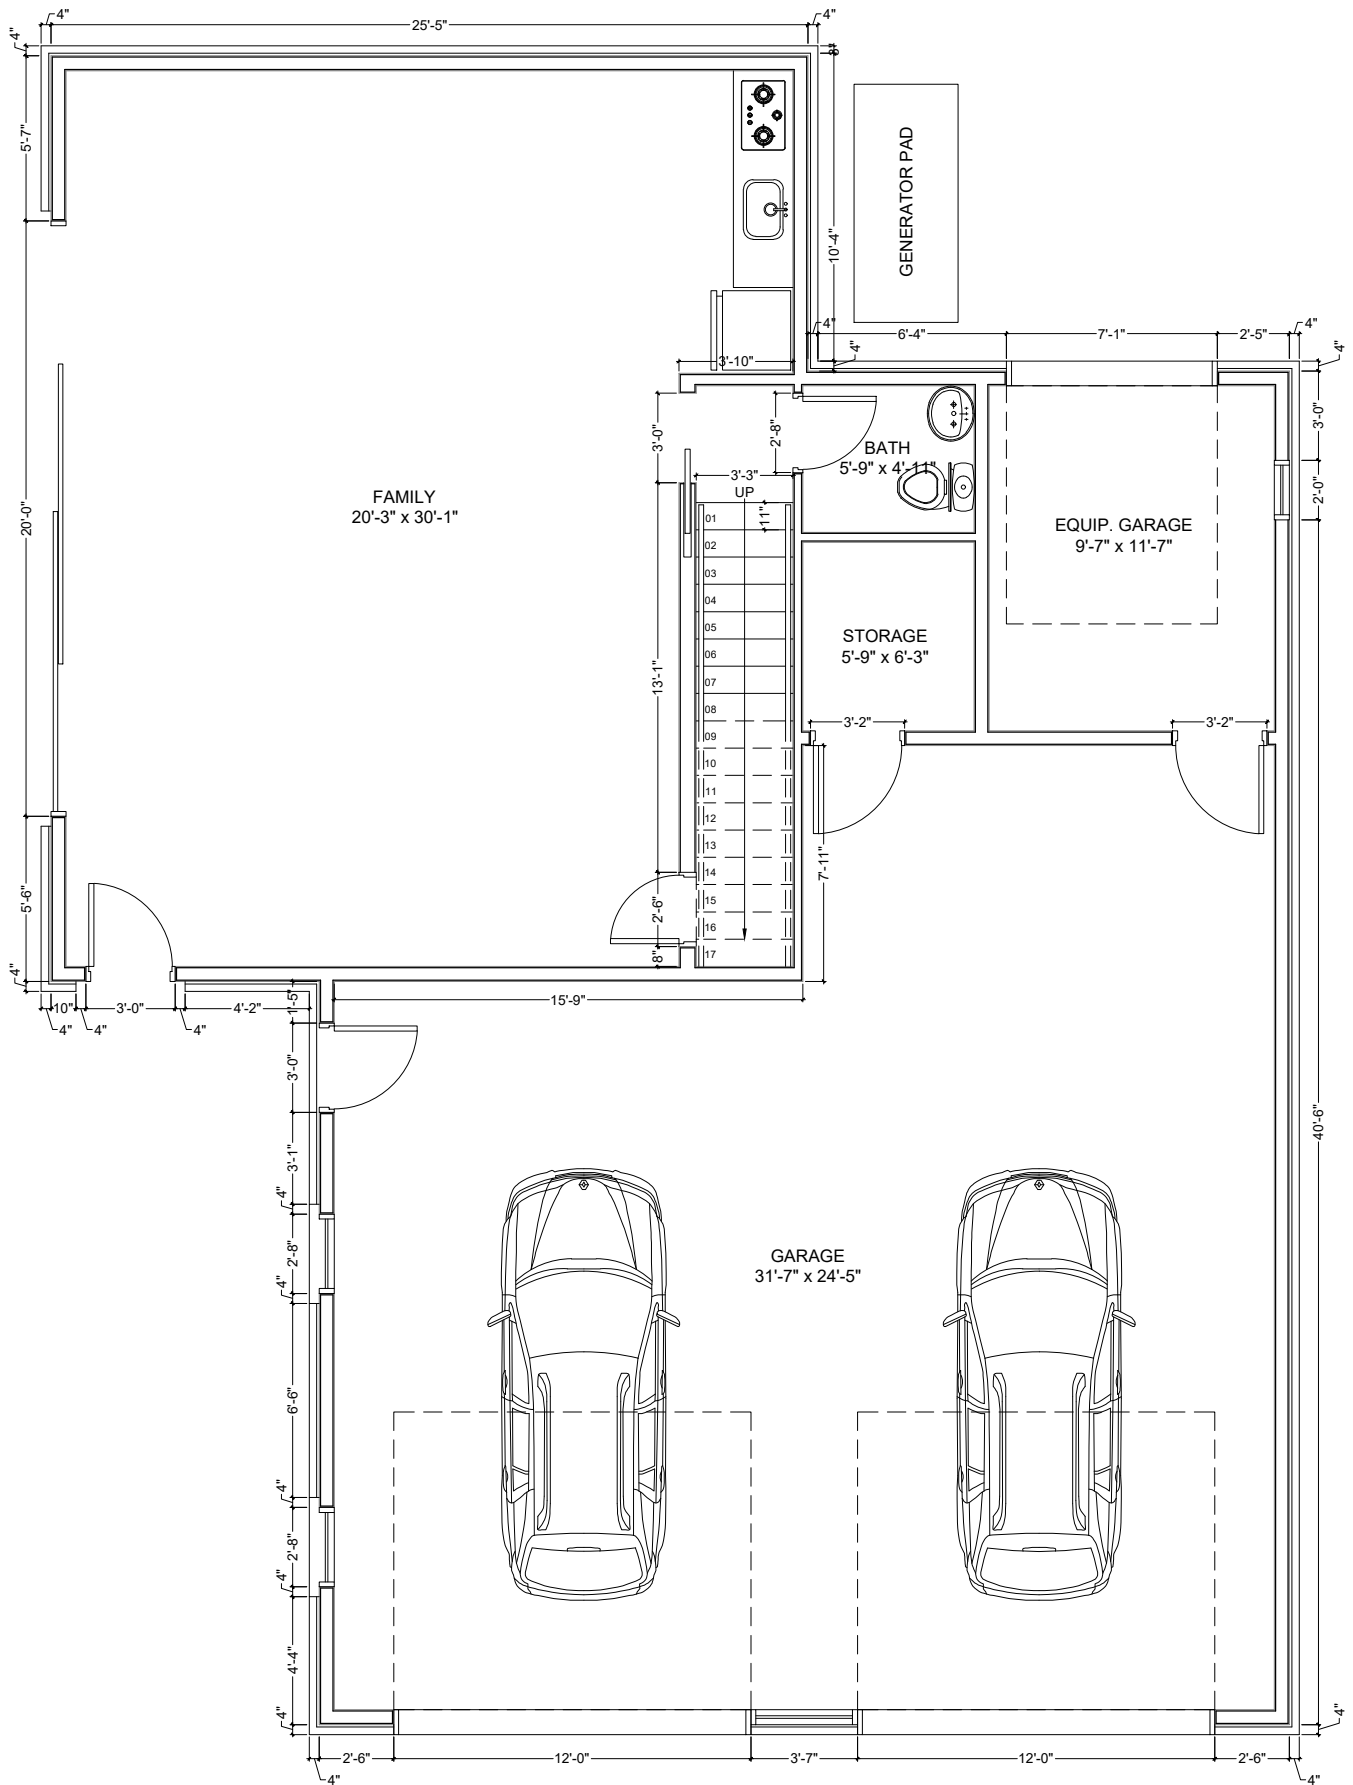

LIVING AREA
847 SQ.FT.

GROUND FLOOR PLAN